


DO NOT SCALE THIS DRAWING - CHECK ALL DIMENSIONS ON SITE

SITE KEY

Room 001
 Room Description
 100,000 sq m -----Room Area (m)
 1076.391 ft² -----Room Area (ft)
 2,000 m -----Room Height
 200,000 m³ -----Room Volume
 40,000 m -----Room Perimeter
 Floor Finish -----Floor finish
 (H=Hard, M=Medium, S=Soft)

Abbreviations:
 SM Format (HH, OH, SH, W)
 HH = Floor to Head Height
 OH = Opening Height
 SH = Floor to Sill Height
 W = Width of opening
 CH = Ceiling Height from Floor Level
 US = Underside
 UB = Underside Beam

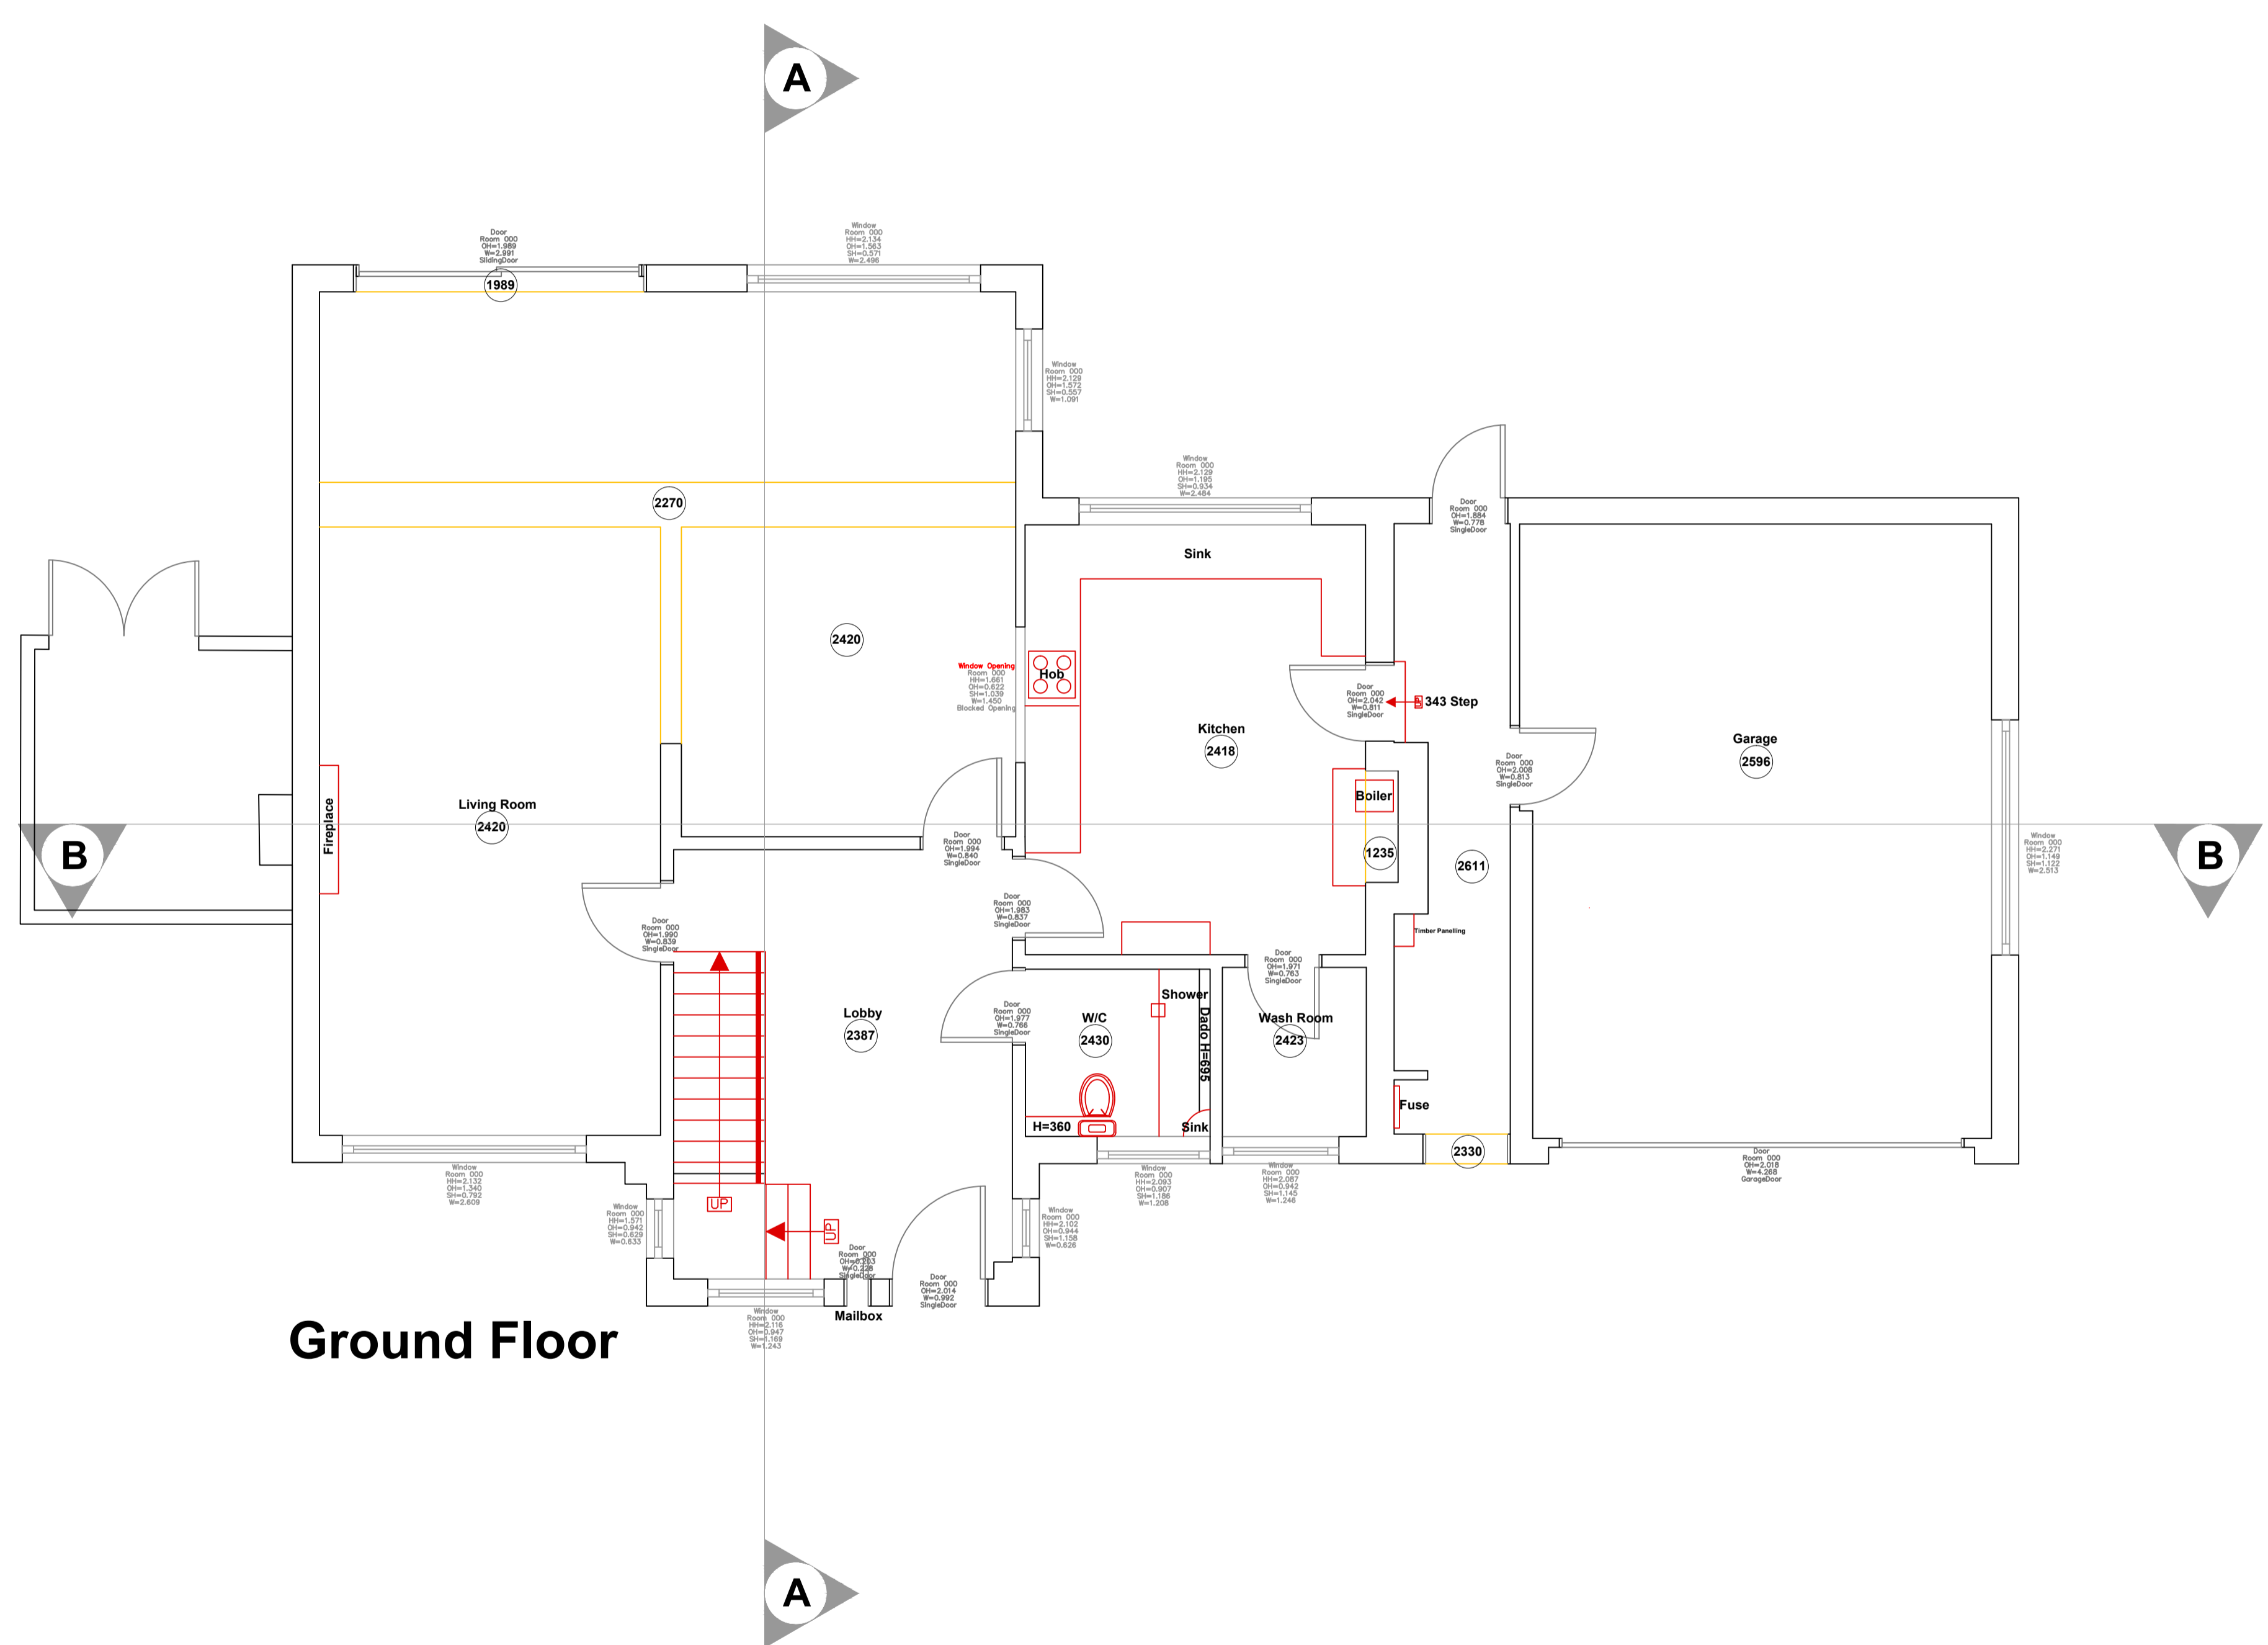

Ground Floor

Rev	Date	Amendments



Tel: 0844 567 2609
 sales@mobilecadsurveying.co.uk
 www.mobilecadsurveying.co.uk

Project
 Building Survey

Address
 SAMPLE FLOOR PLAN

Drawing No: 01
Drawing Title: Ground Floor Plan
Drawing Date: November 2013
Drawing Size: 1:50 @ A1